


\\COOSBAY\SYRNEW\Projects\2019\619123-TrafficSafetyProj\CT\Drawings\SAVED: 12/11/2019 11:22 AM DREED, PLOTTED: 12/11/2019 11:25 AM, DAWN REED



PLAN
1"=30'

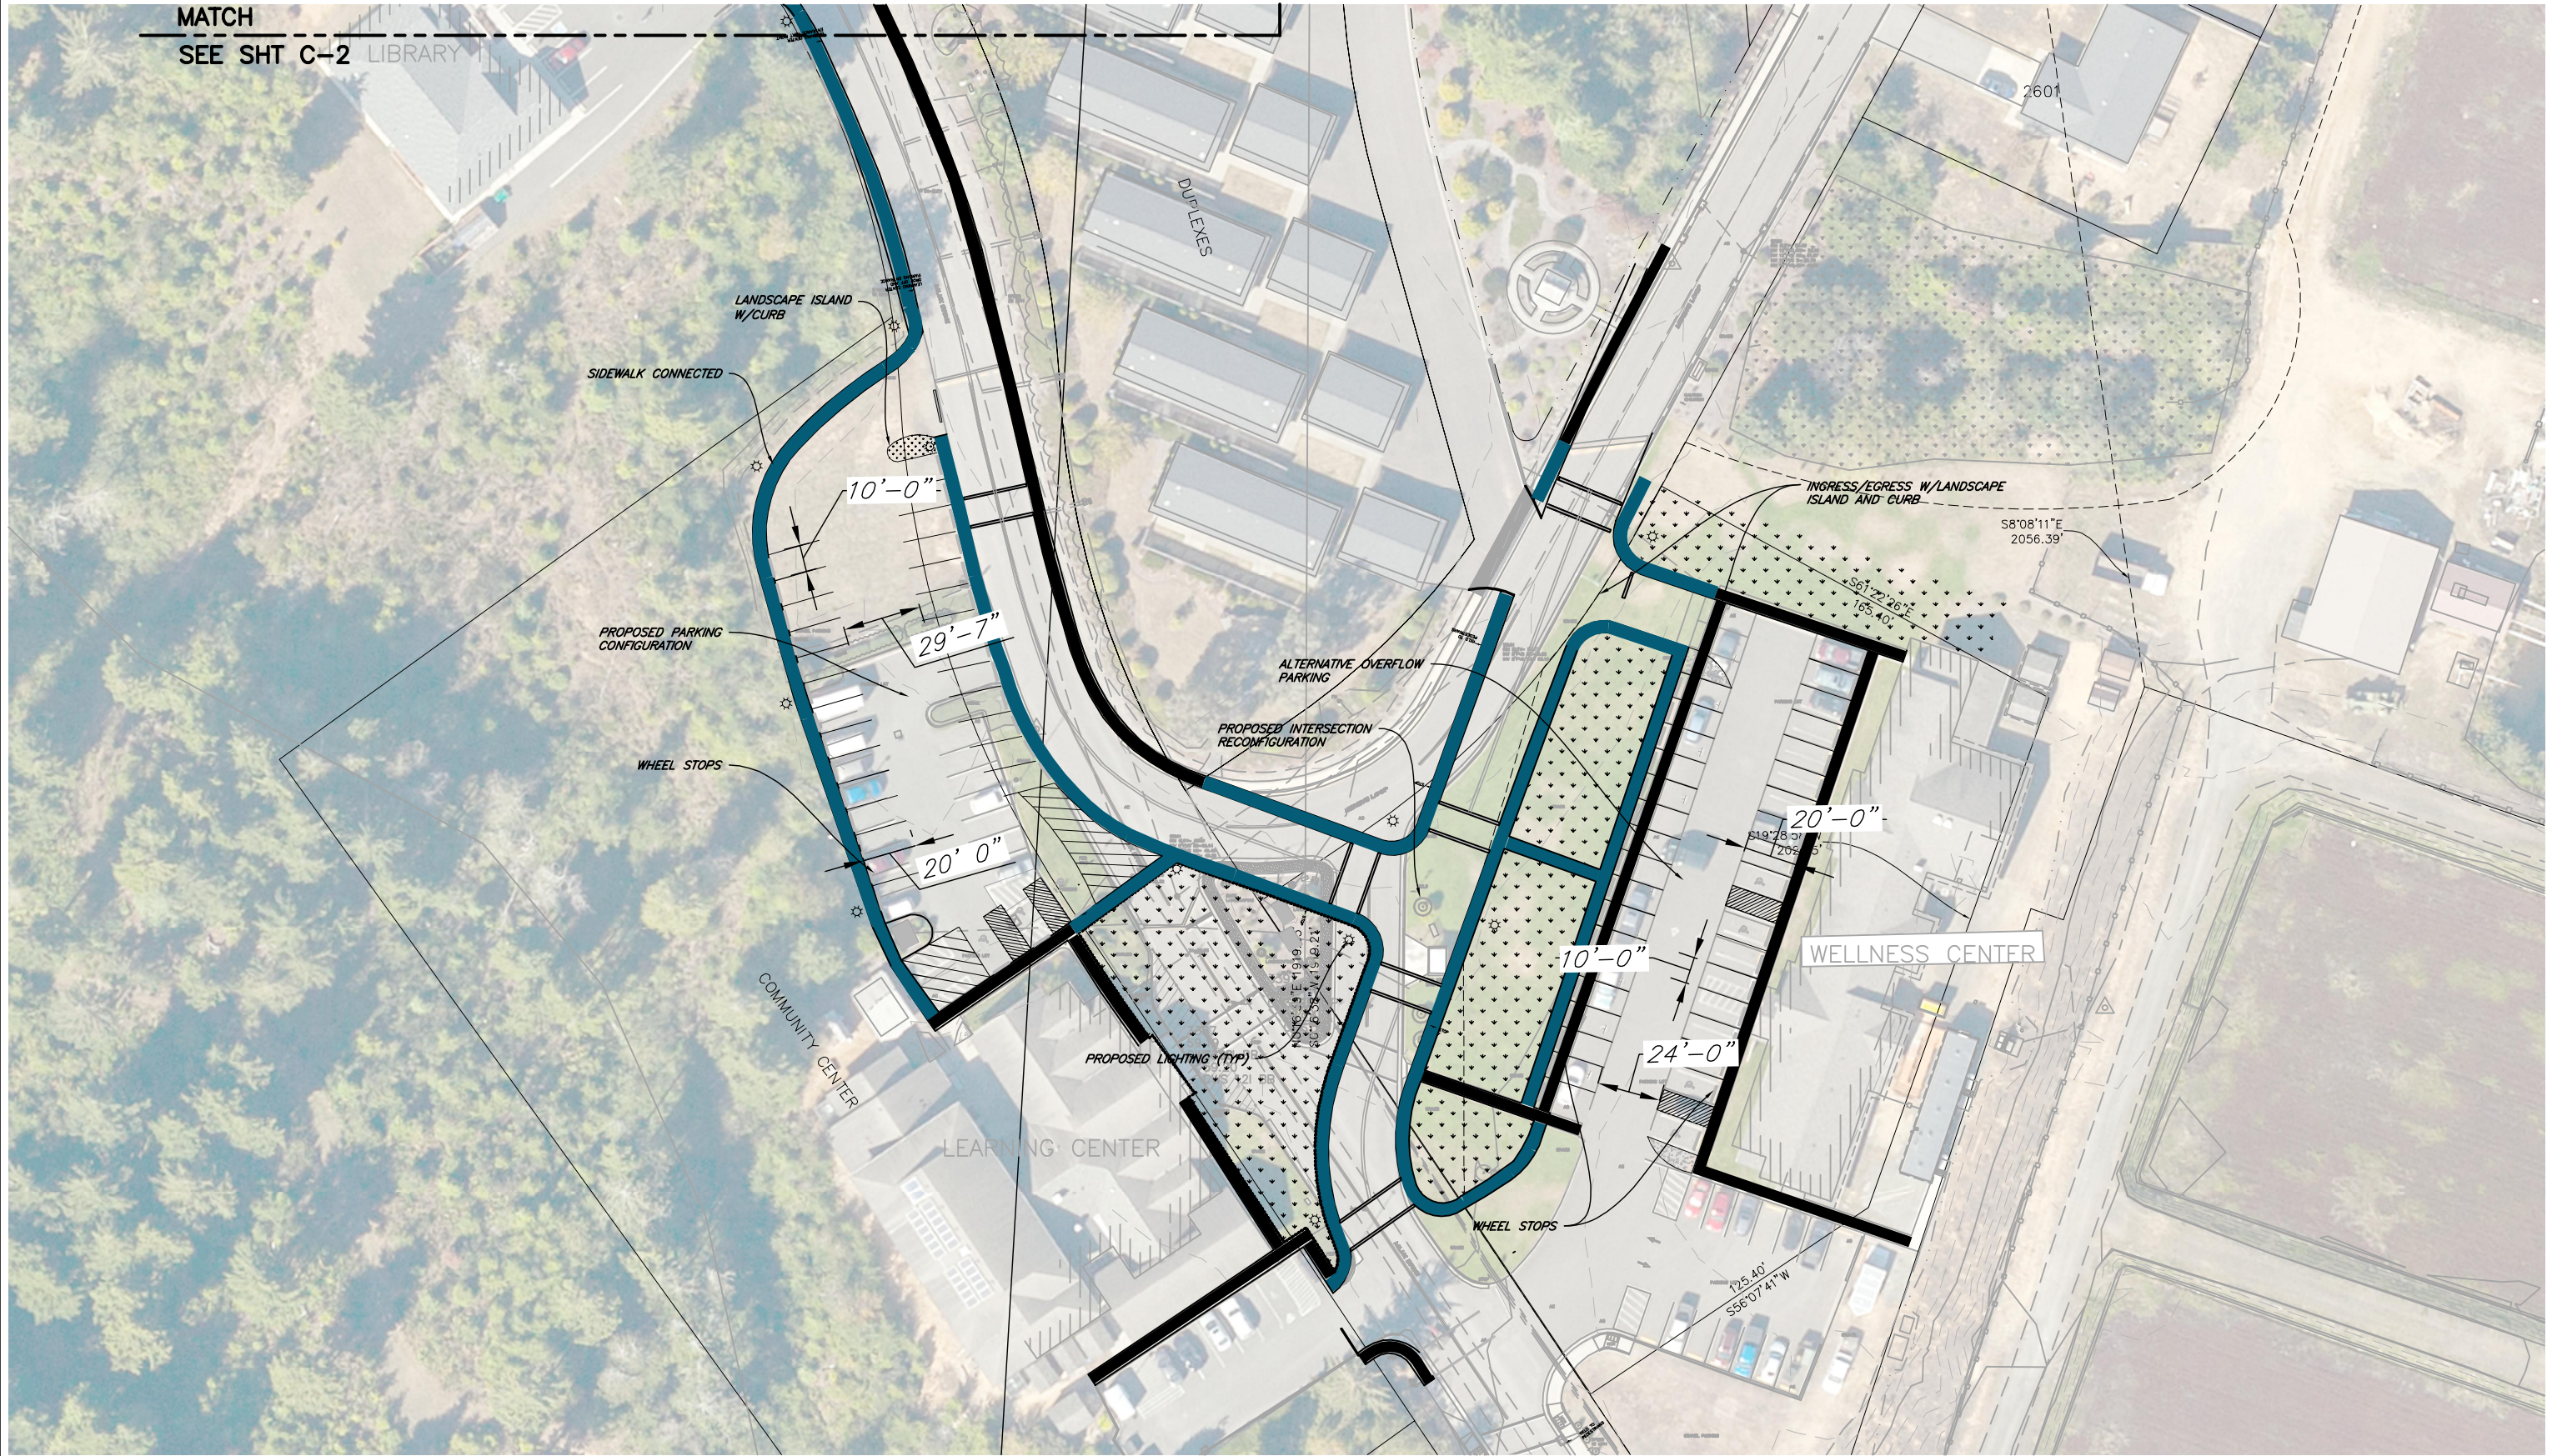

Coquille Indian Tribe
 Traffic Safety Improvement Project
 Coos Bay, Oregon
 December 2019

Parking Lot Layout
 SHN 619123
 619123-PLAN
 Figure 1

SAVED: 12/11/2019 11:22 AM DREED, PLOTTED: 12/11/2019 11:25 AM DAWN REED
 \\COOSBAY\SRVNEW\Projects\2019\619123--Traffic\Project\Draws\619123-PLAN.dwg



PLAN
 1"=60'

REGISTERED PROFESSIONAL
 ENGINEER
 11,146
 PRELIMINARY
 OREGON
 JULY 17, 1981
 RONALD F. STILLMAKER
 EXPIRES 06/30/20

VERIFY SCALES
 BAR IS ONE INCH ON ORIGINAL DRAWING
 IF NOT ONE INCH ON THIS SHEET, VERIFY SCALES ACCORDINGLY

275 MARKET AVENUE
 COOS BAY, OR 97420
 WWW.SFH-OR.COM
 541-266-9880



NO.	DATE	REVISION	BY

DSSN	DJM
DR	DSR
CHK	RFS
APVD	

COQUILLE INDIAN TRIBE
 TRAFFIC SAFETY IMPROVEMENT PROJECT
 COOS BAY, OREGON
OVERALL SITE PLAN

SHEET	C-1
SEQ	
DATE	11/2019
PROJ. NO.	619123