



THIS DRAWING IS FOR DESIGN PURPOSES ONLY. IT IS NOT TO BE USED TO OBTAIN A BUILDING PERMIT OR FOR CONSTRUCTION PURPOSES.

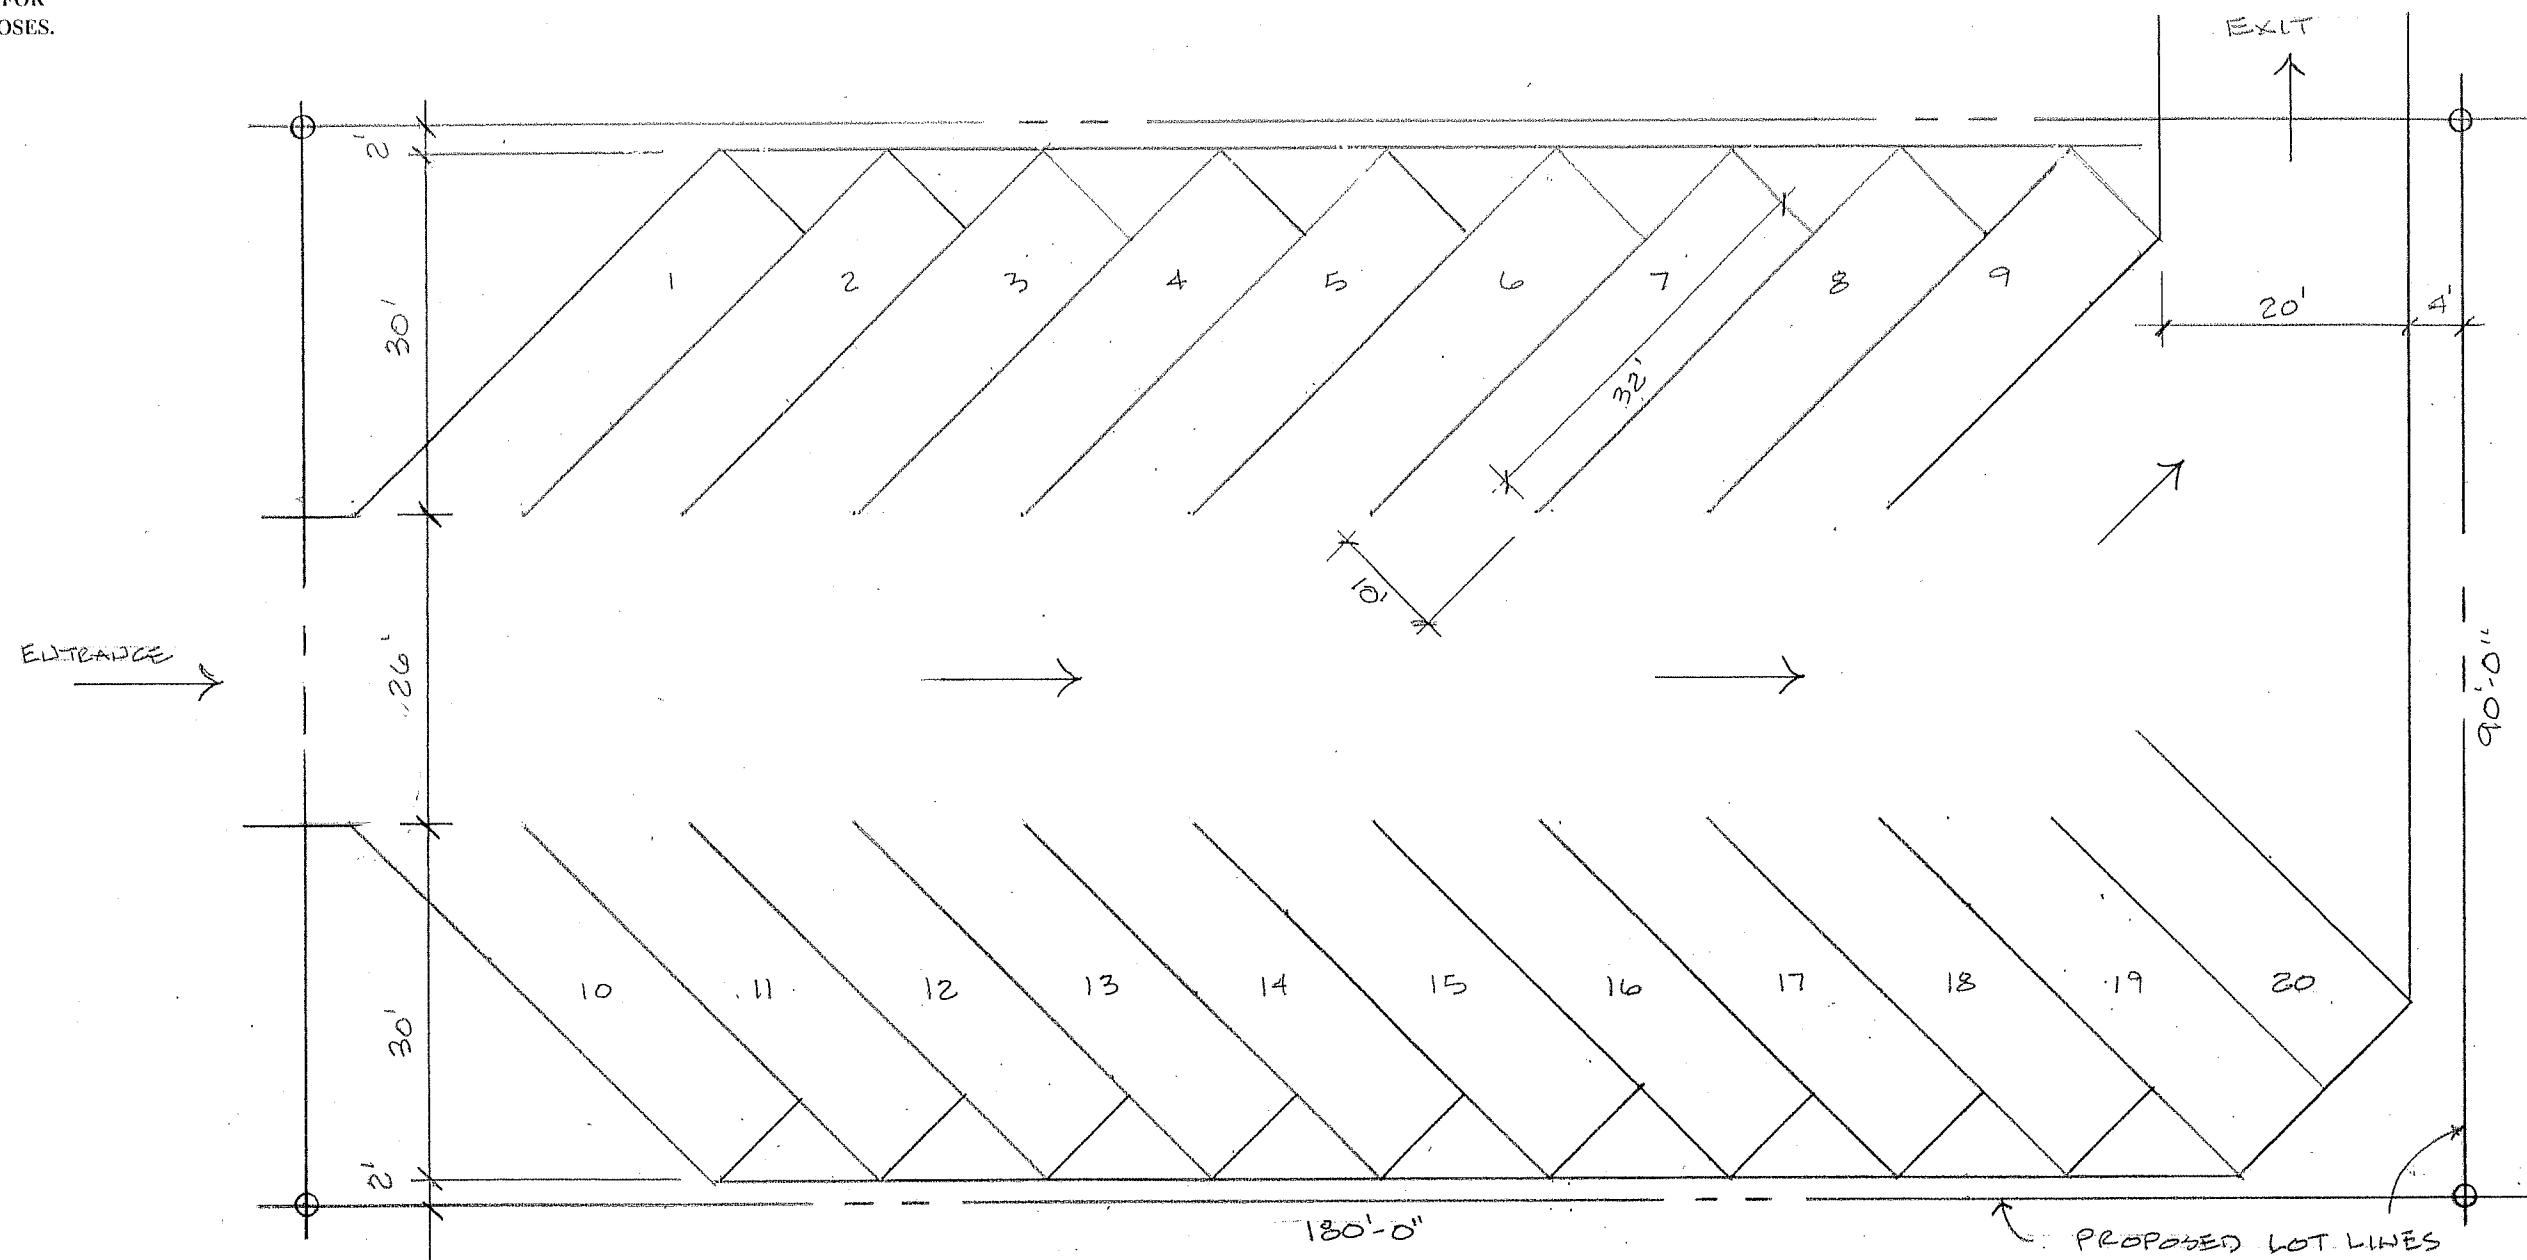


JUNE 16, 2021

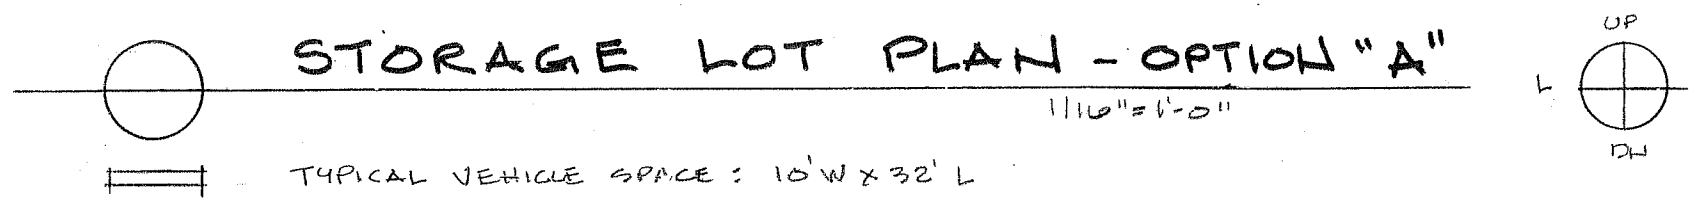




COQUILLE INDIAN HOUSING AUTHORITY  
 • PROPOSED VEHICLE STORAGE LOT  
 COOS BAY, OREGON  
 PROJECT NO. 2120

**RPT** RICHARD P. TURI  
 ARCHITECTURE  
 & PLANNING  
 P.O. BOX 1107  
 NORTH BEND, OREGON 97459

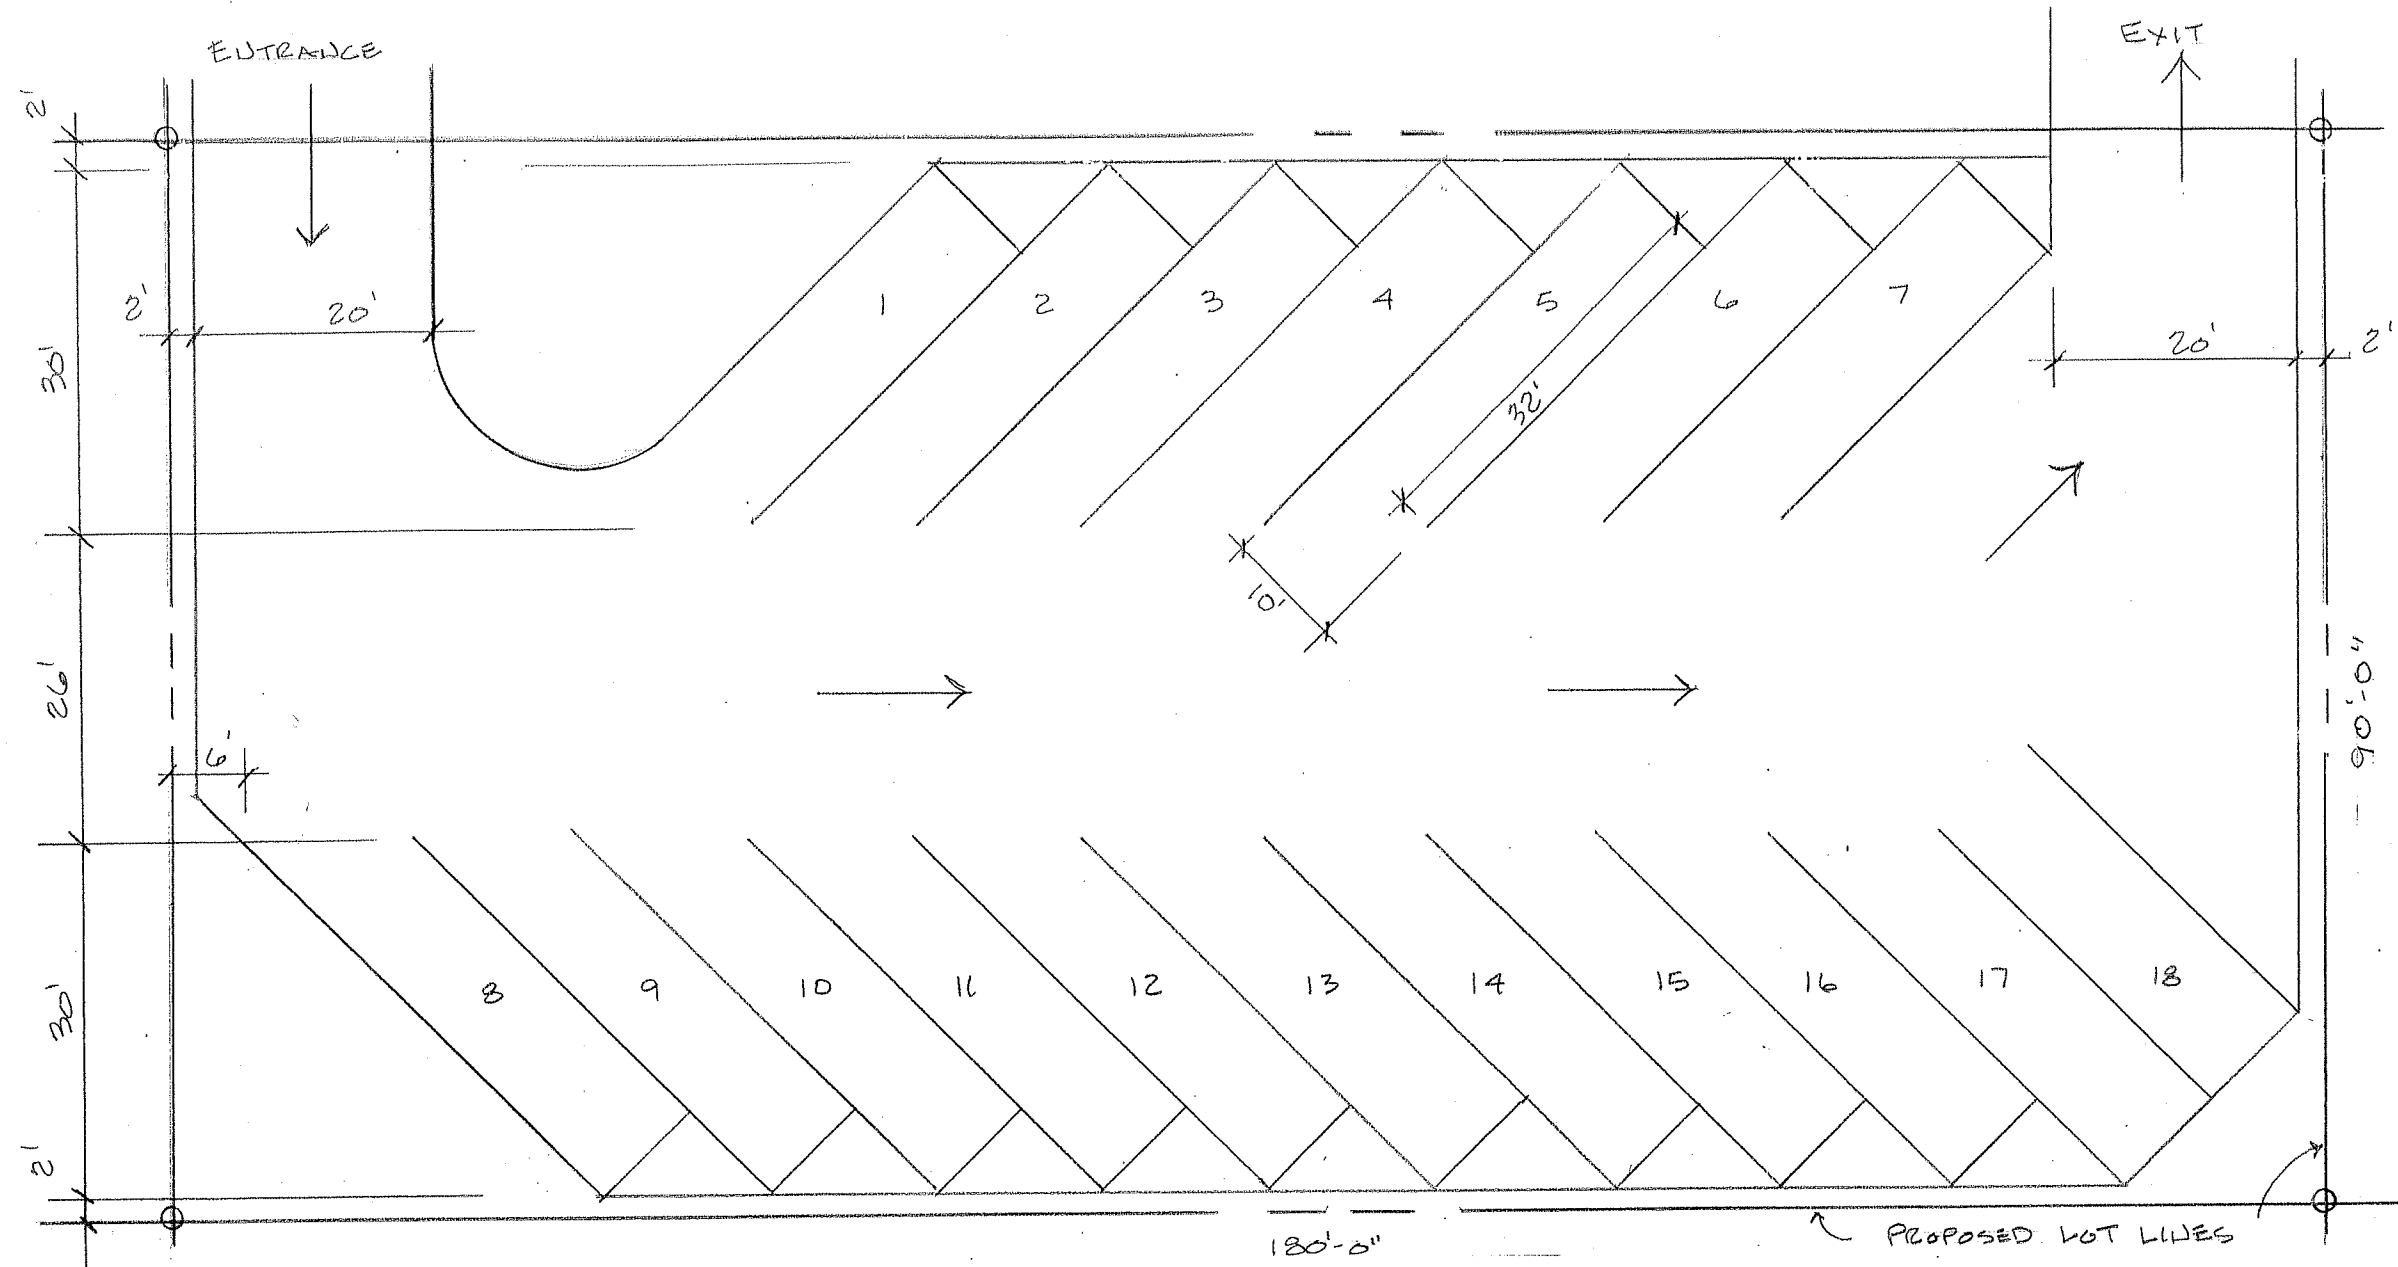THIS DRAWING IS FOR DESIGN PURPOSES ONLY. IT IS NOT TO BE USED TO OBTAIN A BUILDING PERMIT OR FOR CONSTRUCTION PURPOSES.

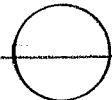


**STORAGE LOT PLAN - OPTION "B"**  
 TYPICAL VEHICLE SPACE: 10'W x 32'L  
 1/16" = 1'-0"  


JULY 16, 2021

COQUILLE INDIAN HOUSING AUTHORITY  
 • PROPOSED VEHICLE STORAGE LOT  
 COOS BAY, OREGON  
 PROJECT NO. 2120

**RPT** RICHARD P. TURI  
 ARCHITECTURE  
 & PLANNING  
 P.O. BOX 1107  
 NORTH BEND, OREGON 97458