


FLOOR PLAN
736 S.F. 1/8" = 1'-0"

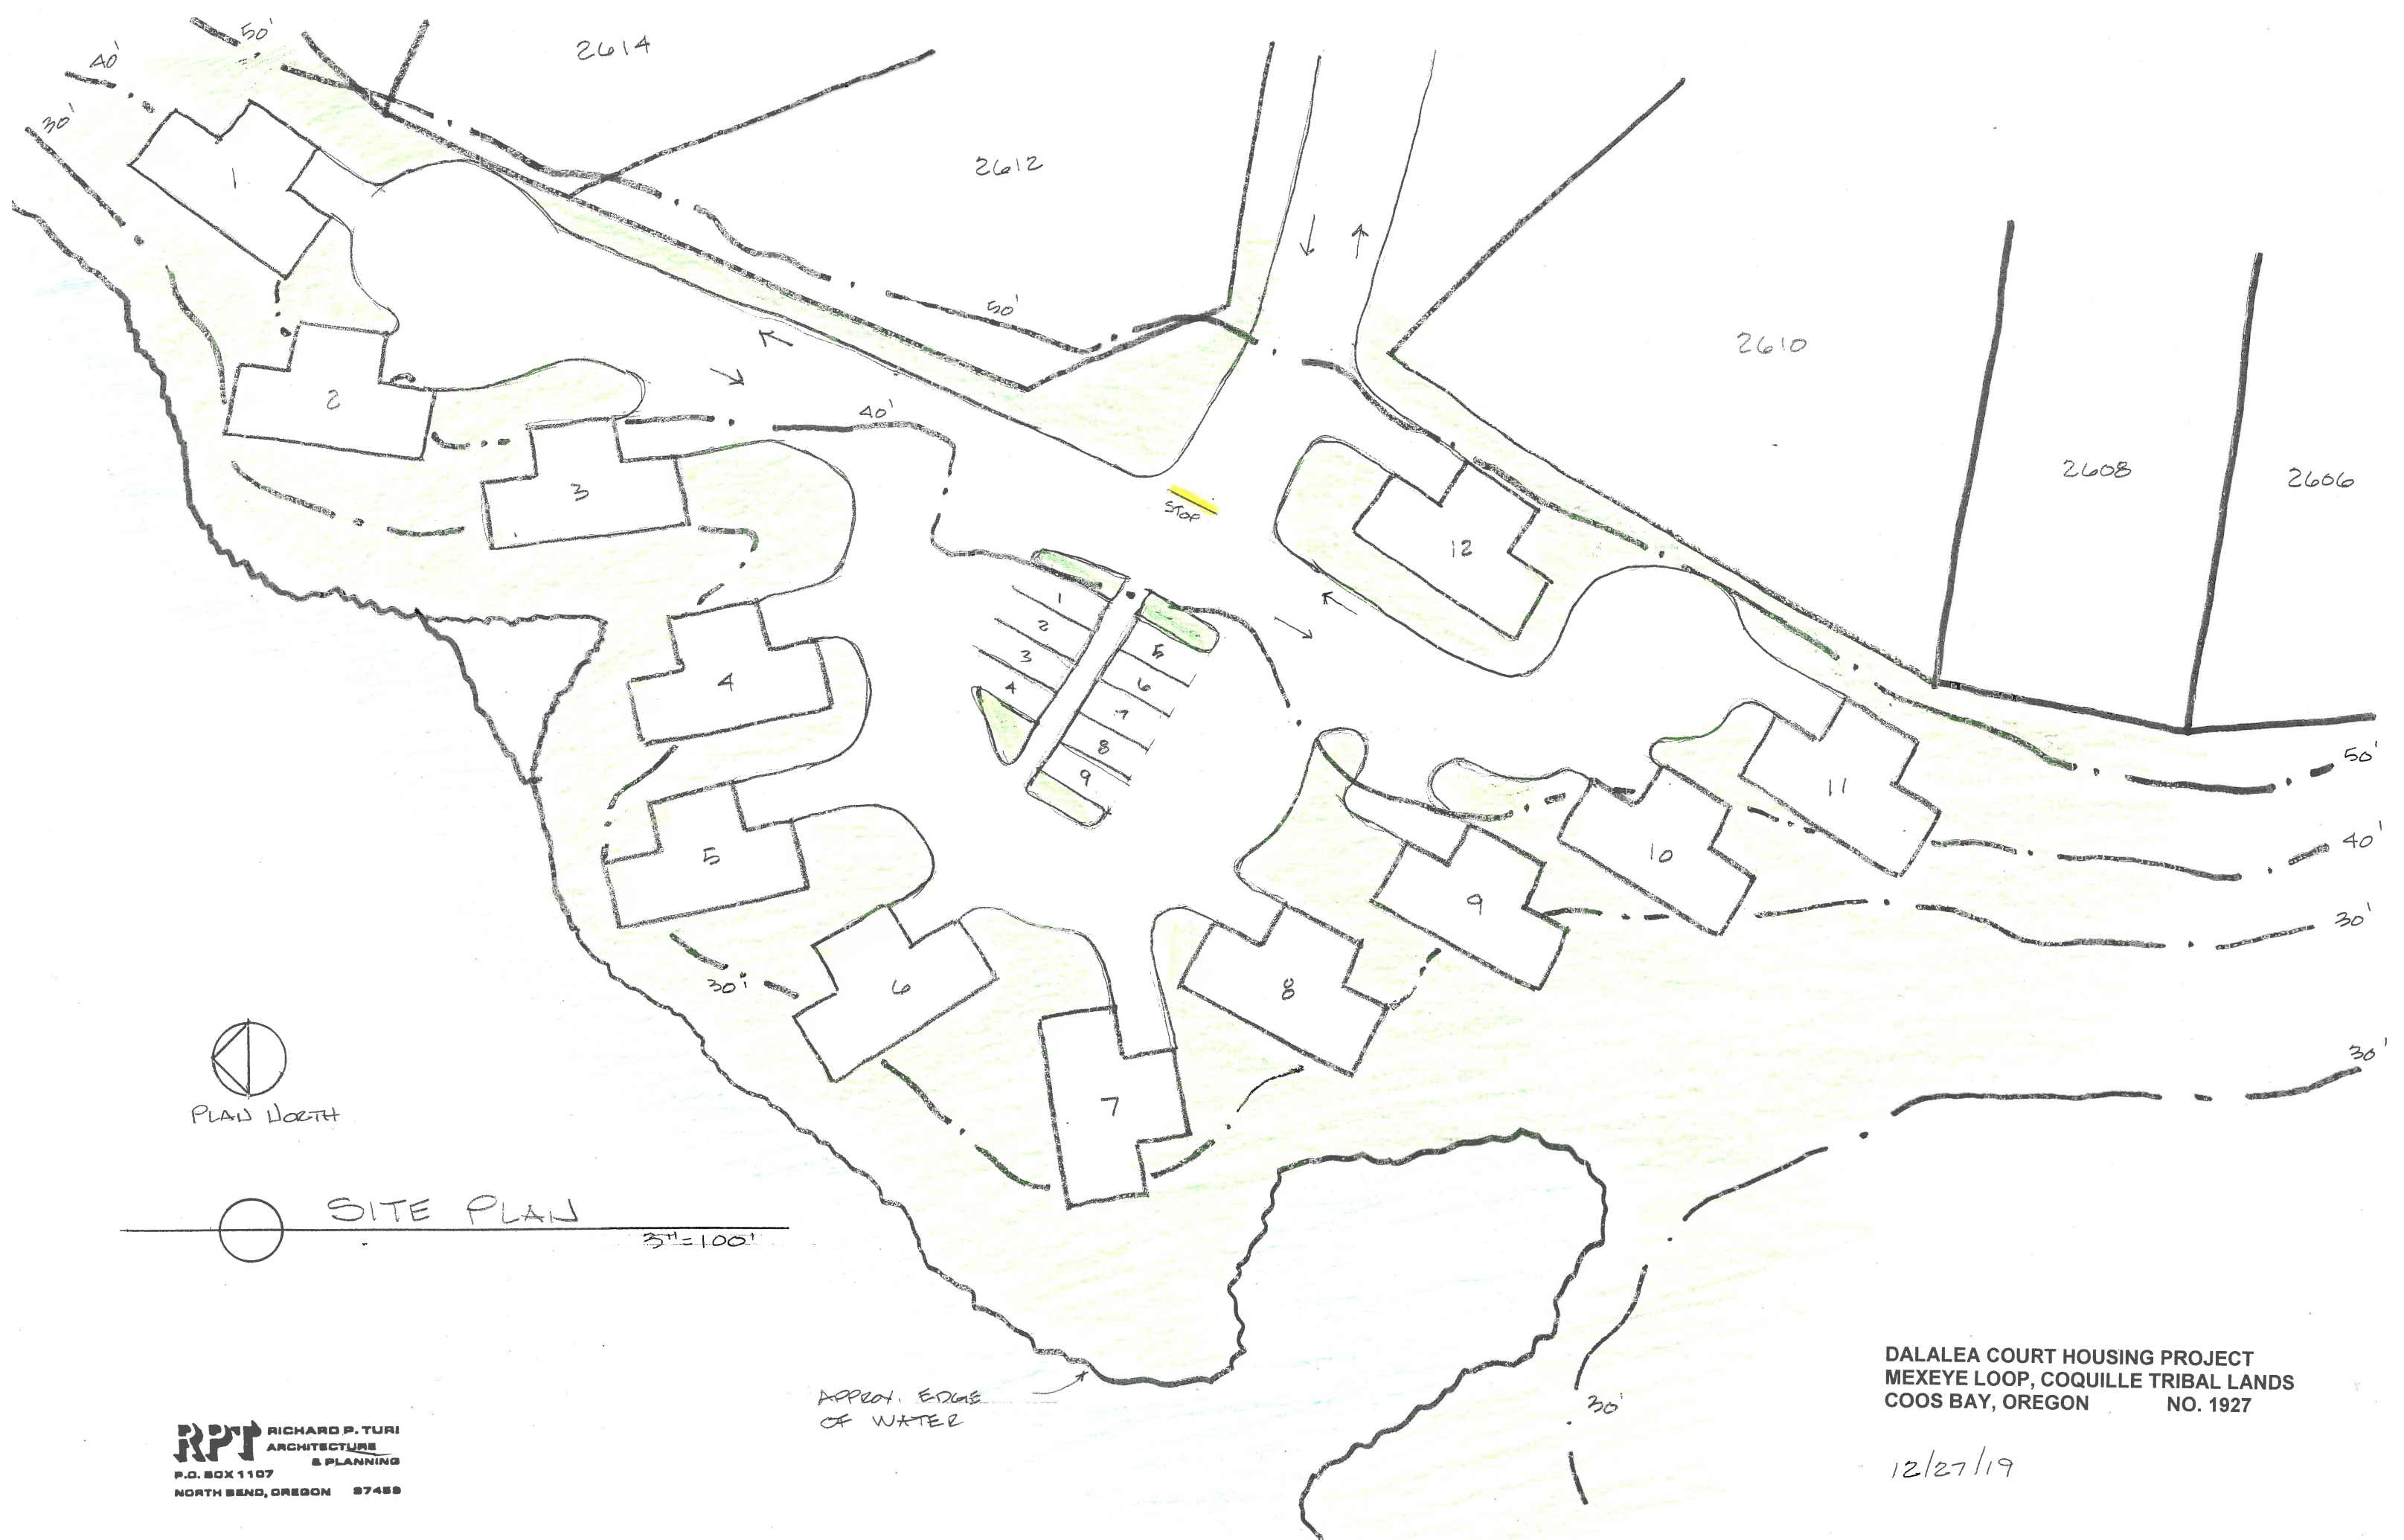

2614

2612

2610

2608

2606

STOP

APPROX. EDGE OF WATER




SITE PLAN
3/8" = 100'

DALALEA COURT HOUSING PROJECT
MEXEYE LOOP, COQUILLE TRIBAL LANDS
COOS BAY, OREGON NO. 1927

12/27/19

RPT RICHARD P. TURI
ARCHITECTURE
& PLANNING
P.O. BOX 1107
NORTH BEND, OREGON 97459

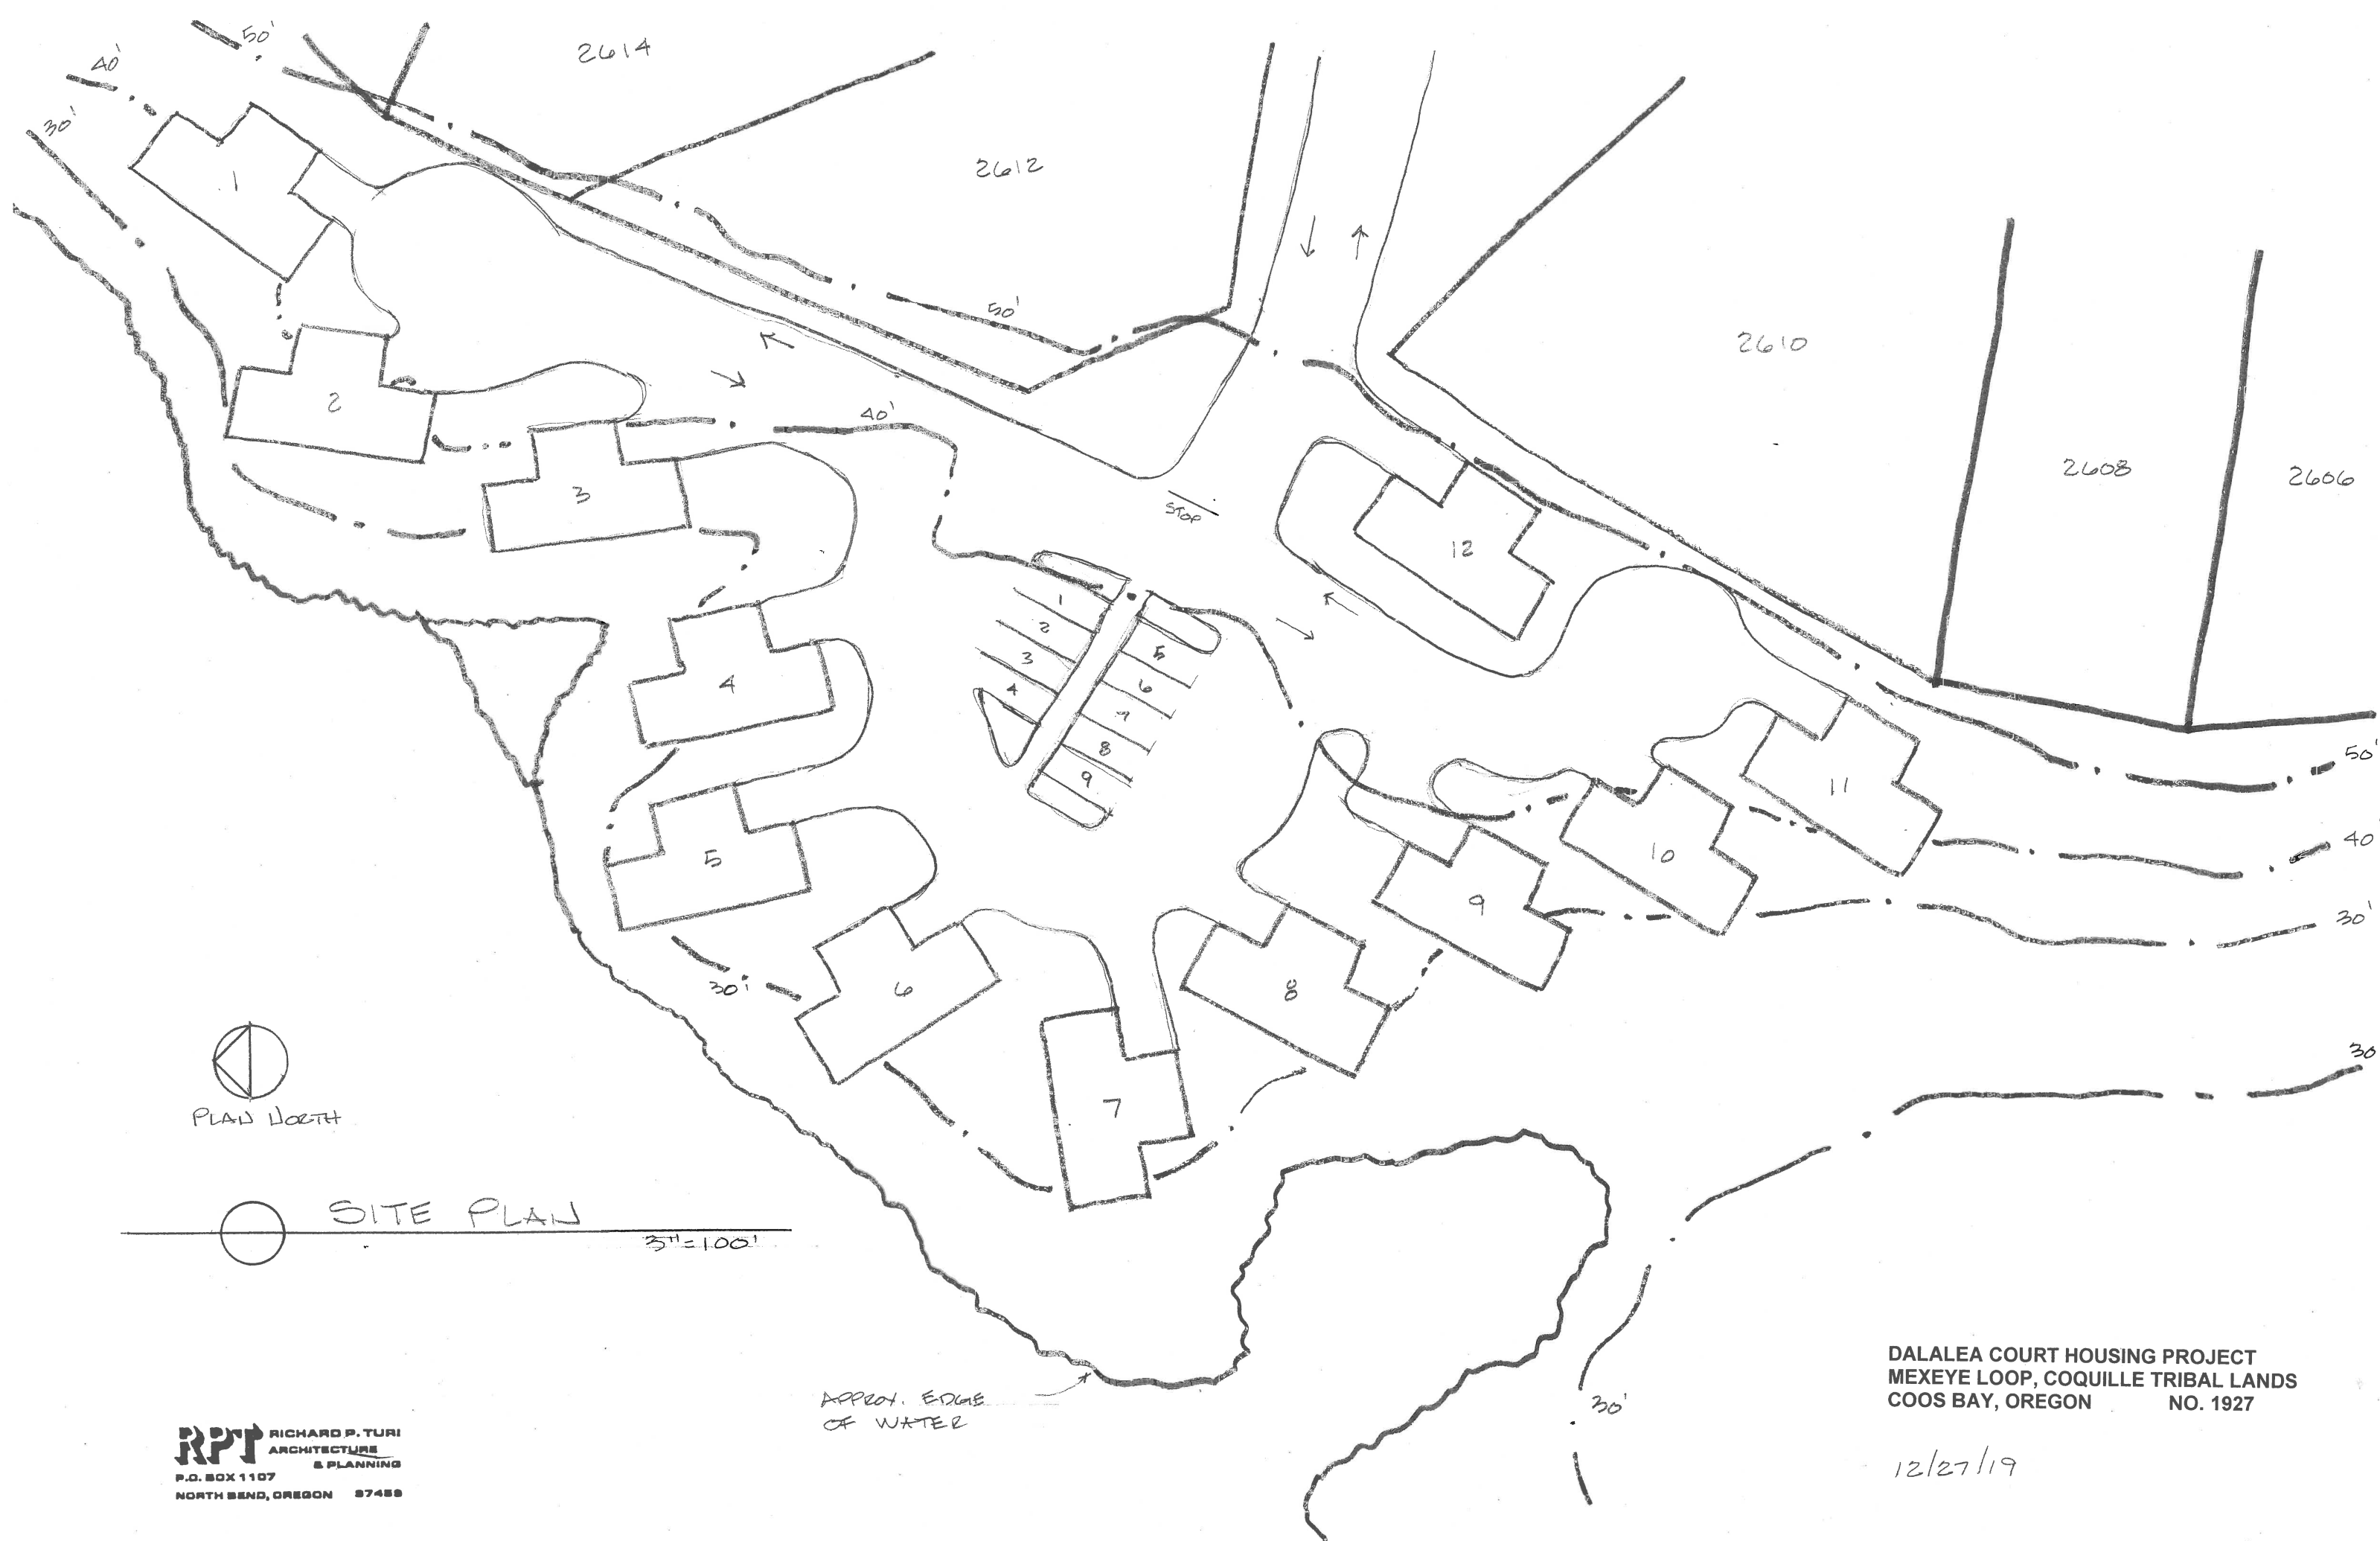

○ SITE PLAN
3"=100'

RPT RICHARD P. TURI
ARCHITECTURE
& PLANNING
P.O. BOX 1107
NORTH BEND, OREGON 97459

DALALEA COURT HOUSING PROJECT
MEXEYE LOOP, COQUILLE TRIBAL LANDS
COOS BAY, OREGON NO. 1927

12/27/19